



SCHEMATIC ROOF PLAN

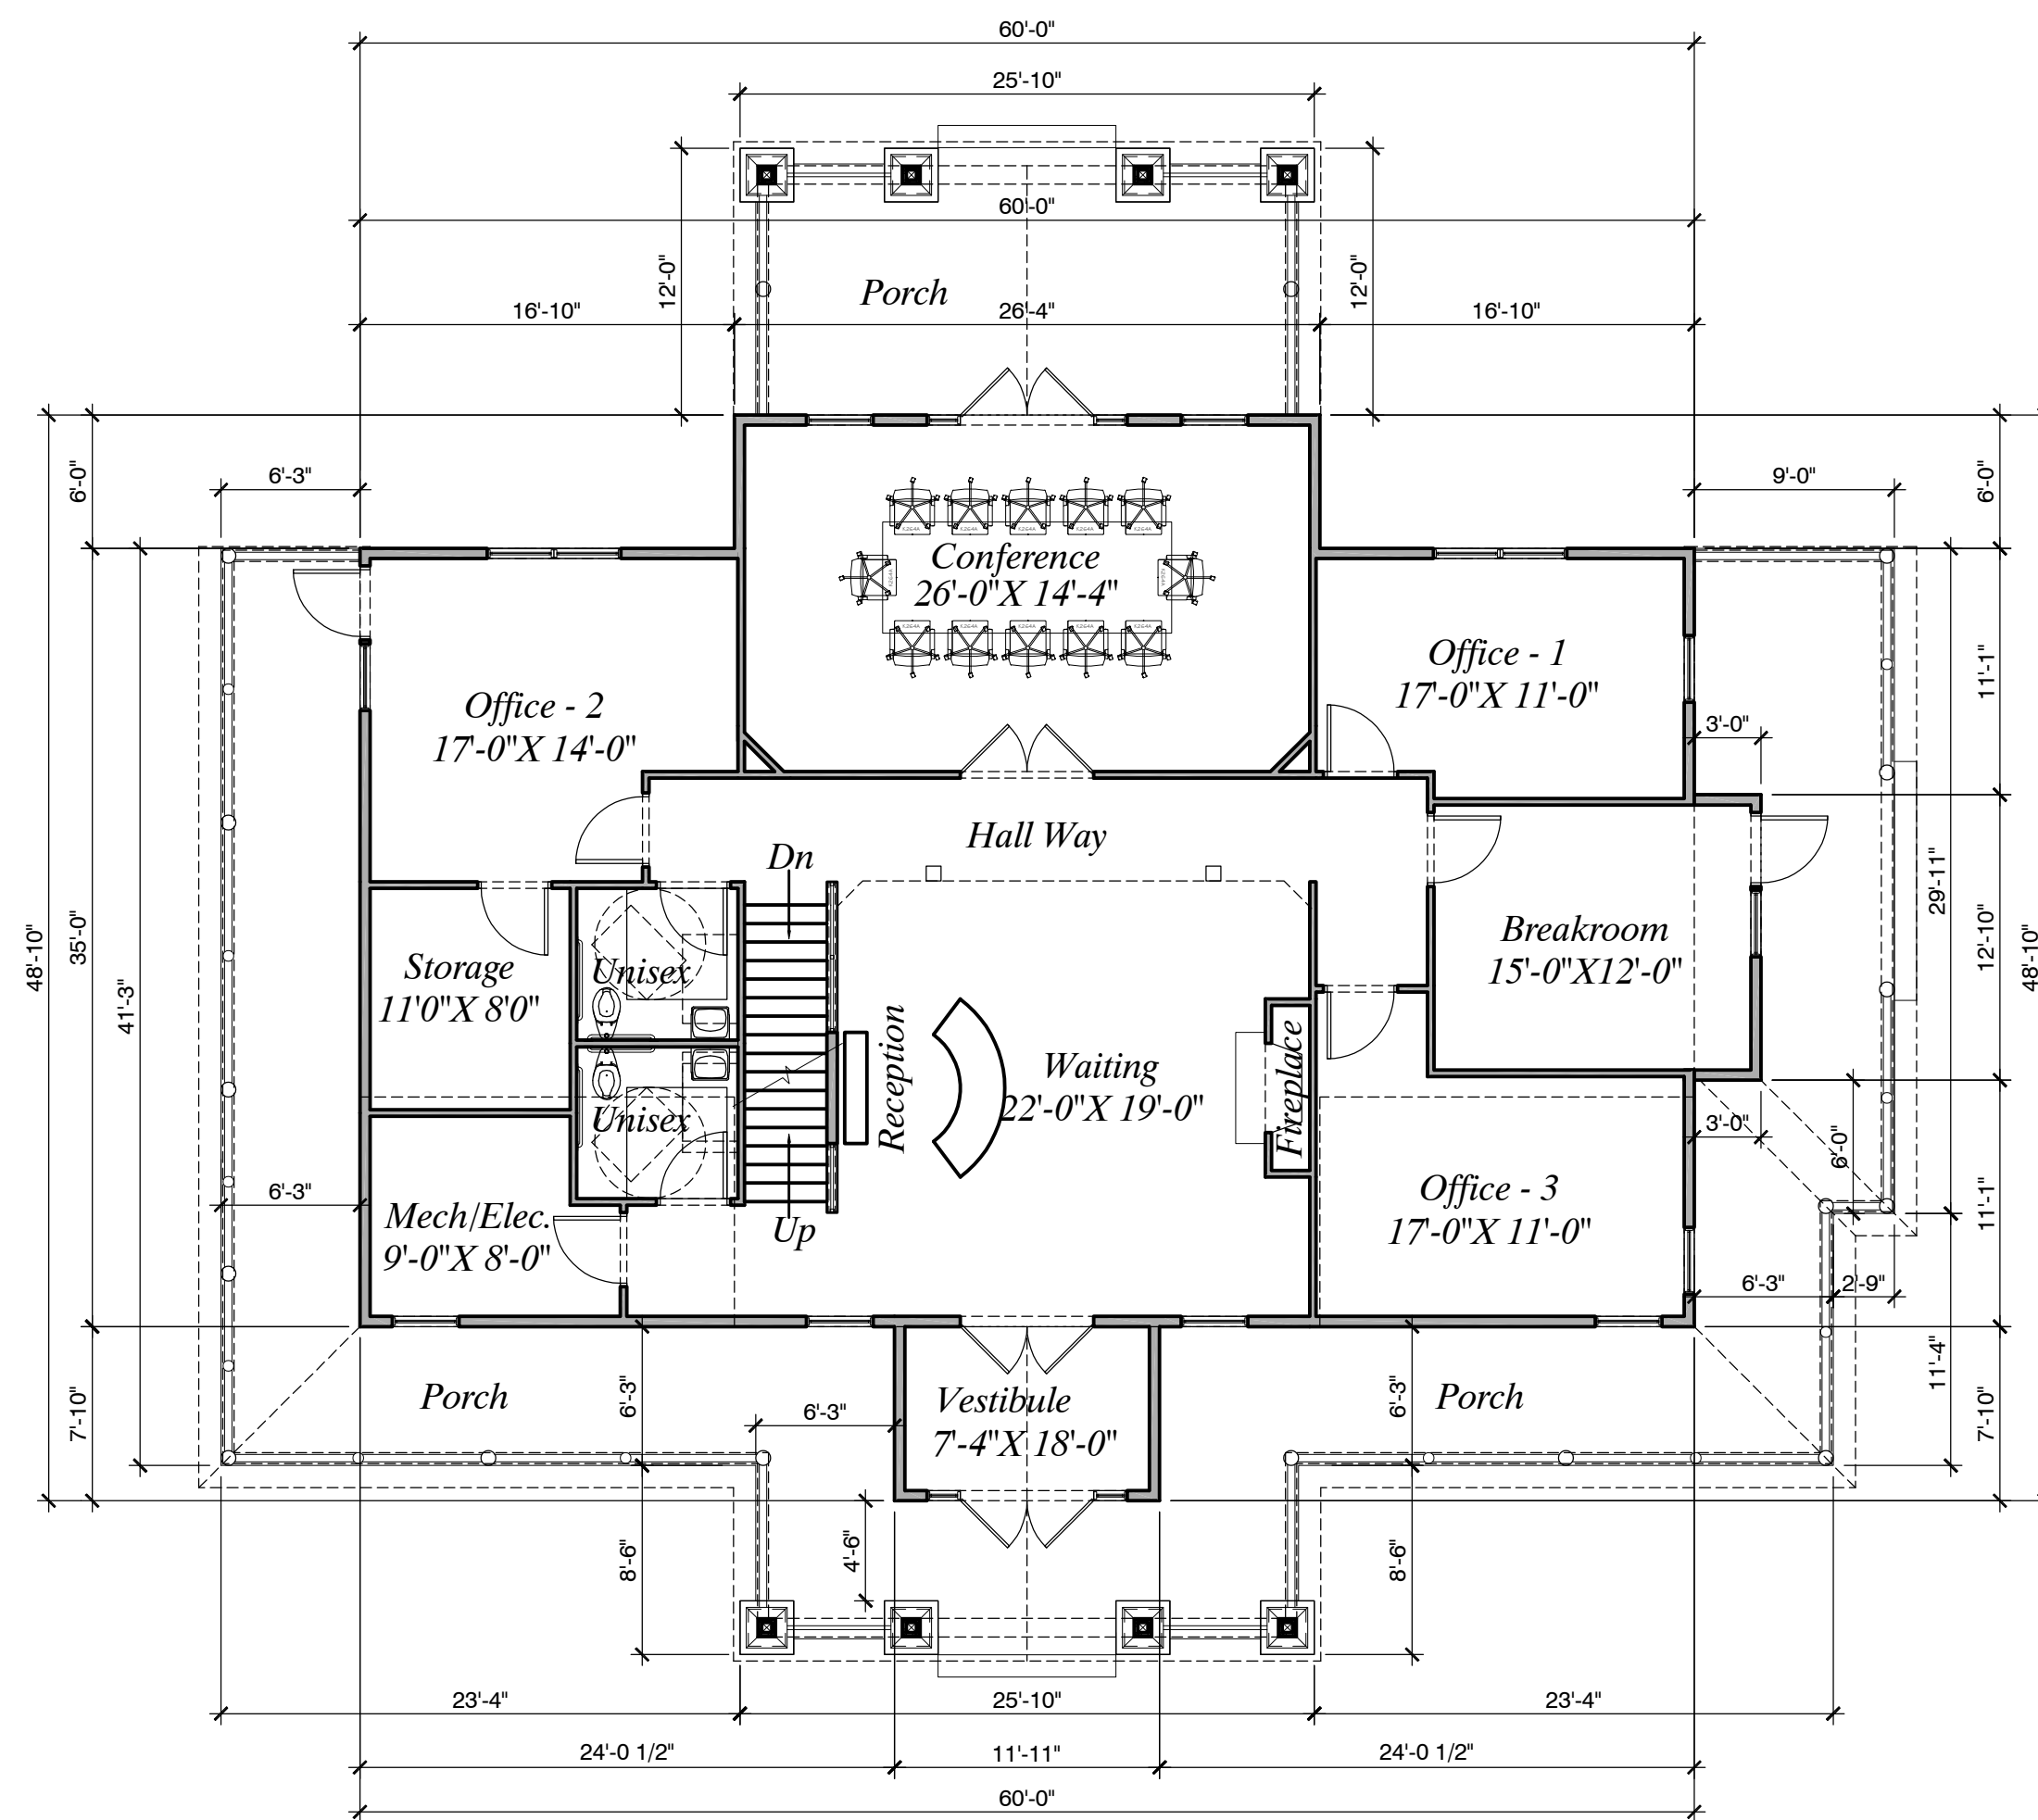


First Floor - 2390 Sft
 Second Floor - 983 Sft
 Total Building Area - 3373 Sft

FIRST FLOOR SCHEMATIC PLAN

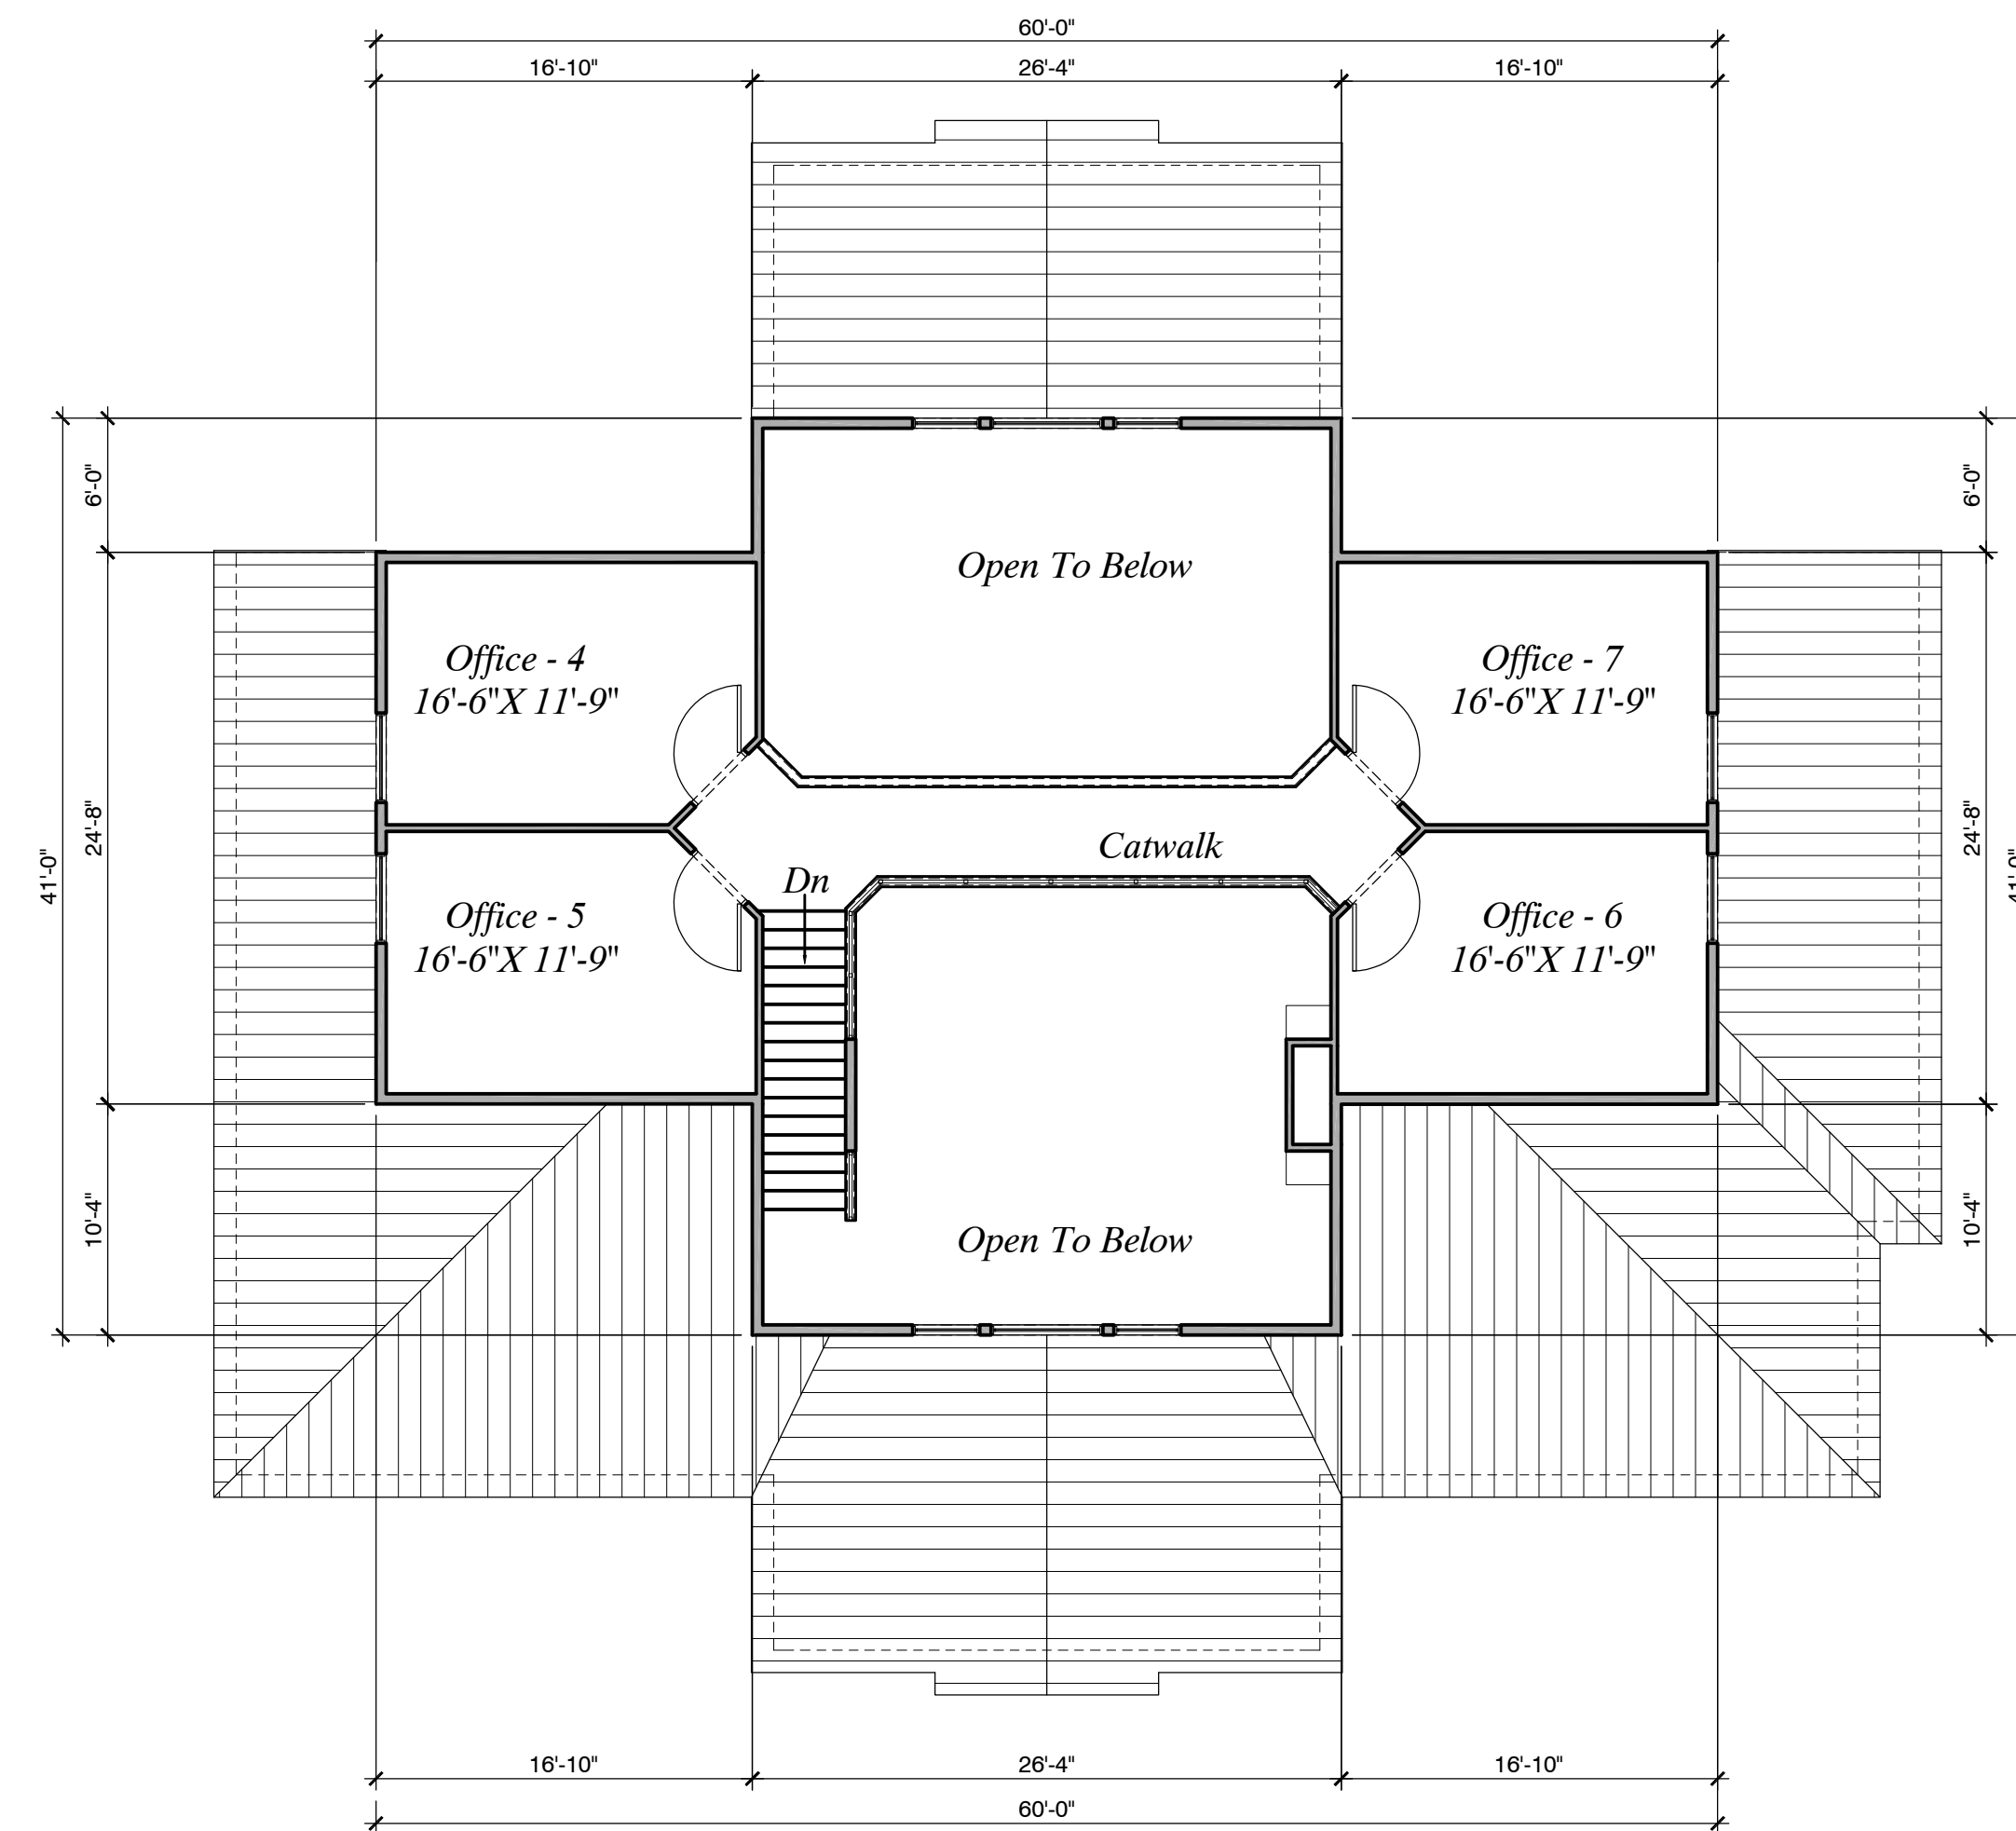

SECOND FLOOR SCHEMATIC PLAN

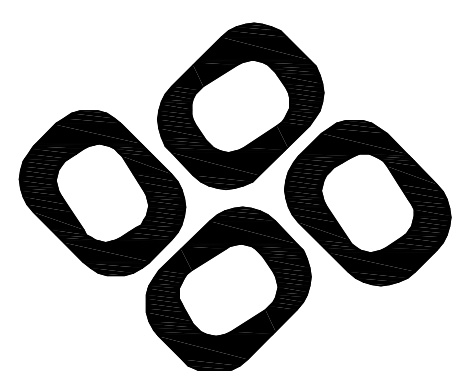




SCHEMATIC FRONT ELEVATION




SCHEMATIC RIGHT- SIDE ELEVATION



SCHEMATIC REAR ELEVATION

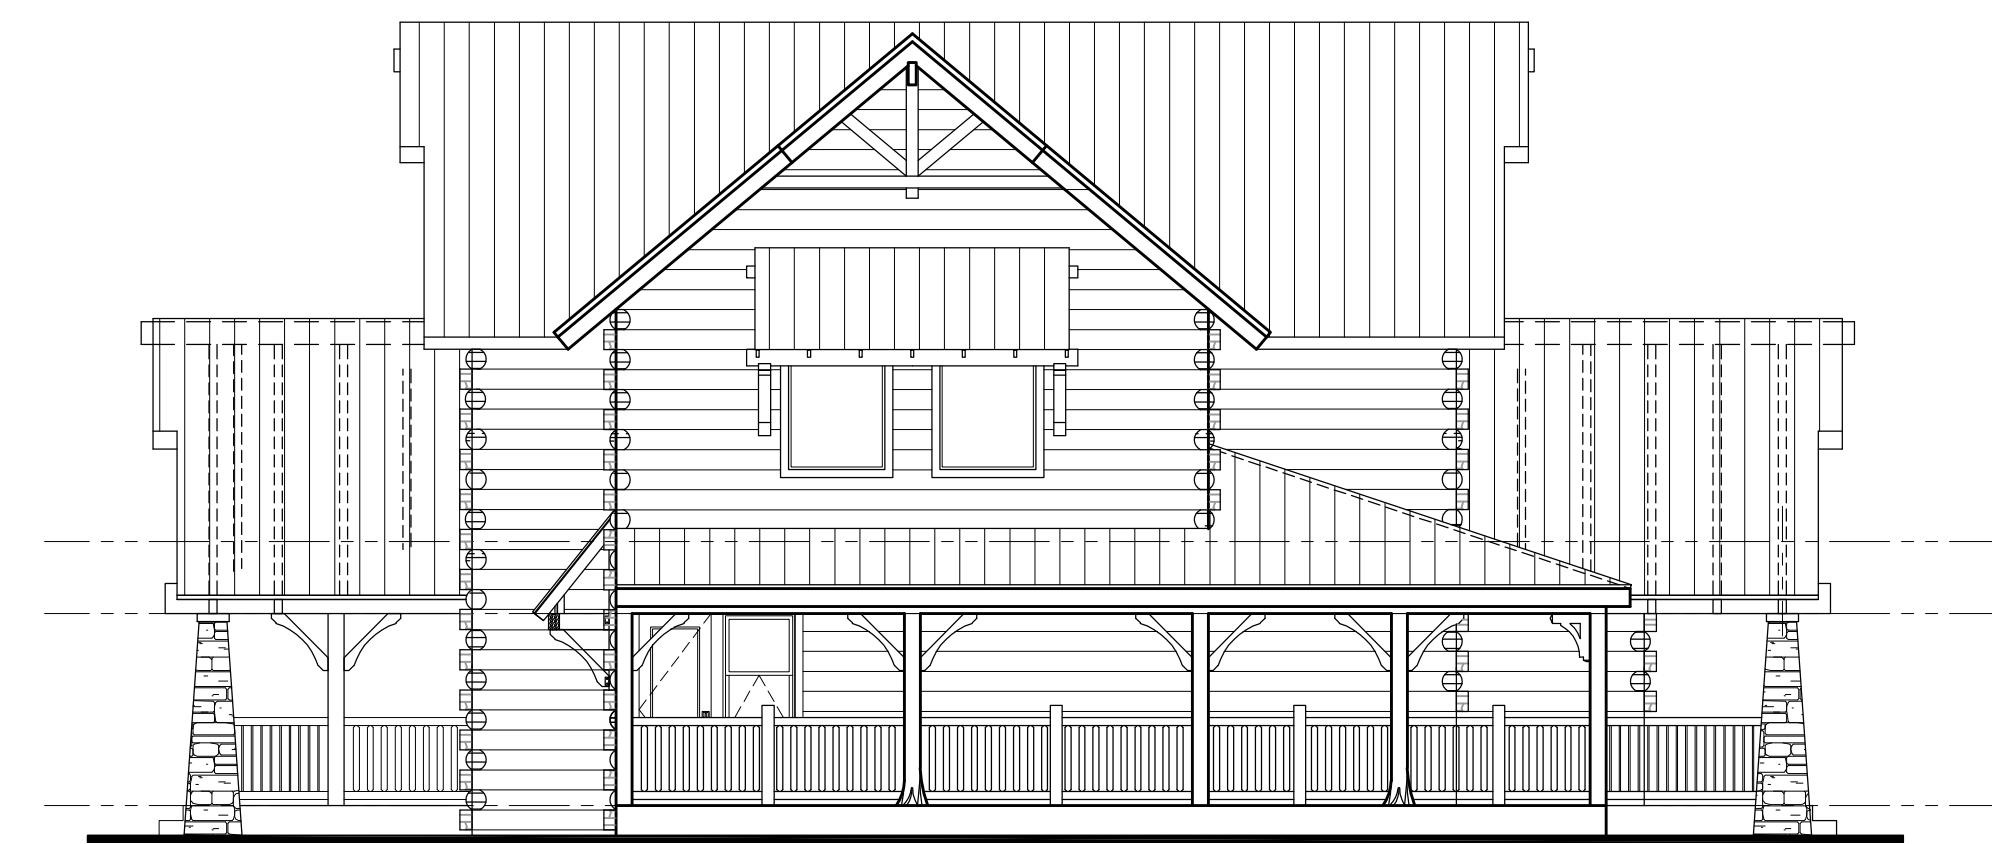

SCHEMATIC LEFT SIDE ELEVATION

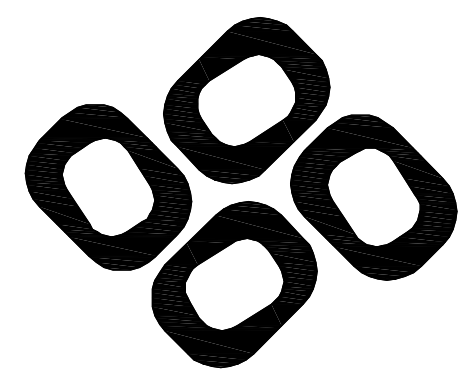

NORTHERN LOG SUPPLY- SCHEMATIC ELEVATION

Fieldstone
ARCHITECTURE & ENGINEERING